




CAT B - General Arrangement
 Lower Ground - 1st Floor
 49 Charles Street
 London - London W1J 5EW

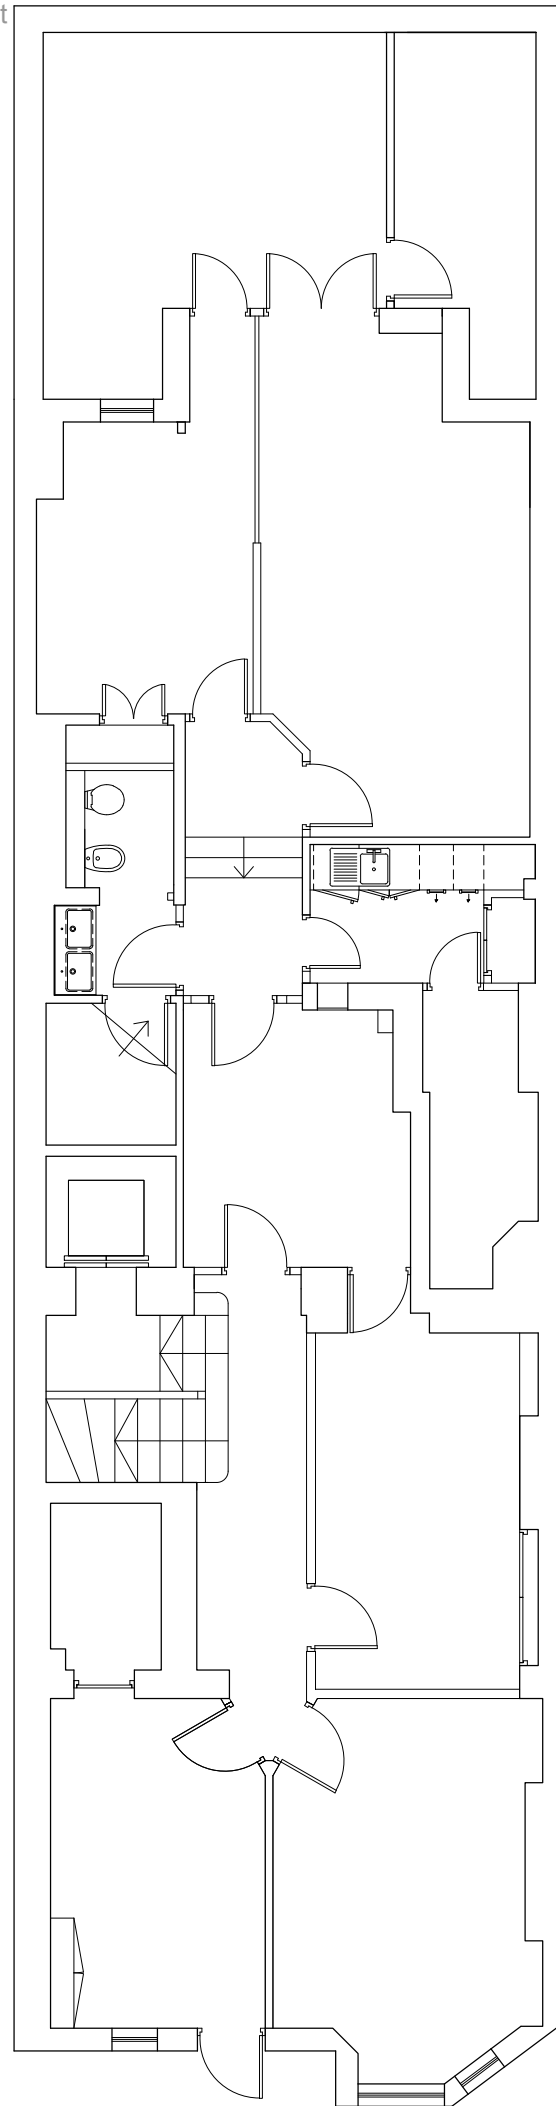

Lower Ground

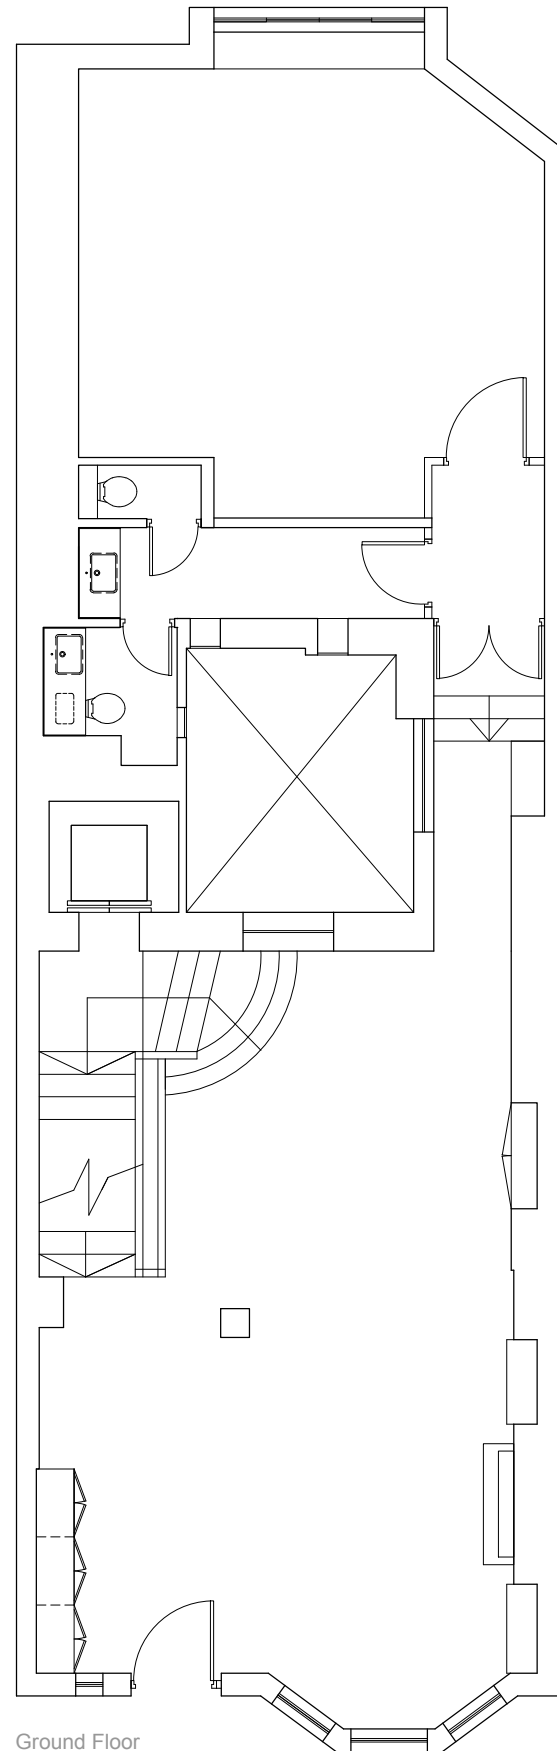

Ground Floor

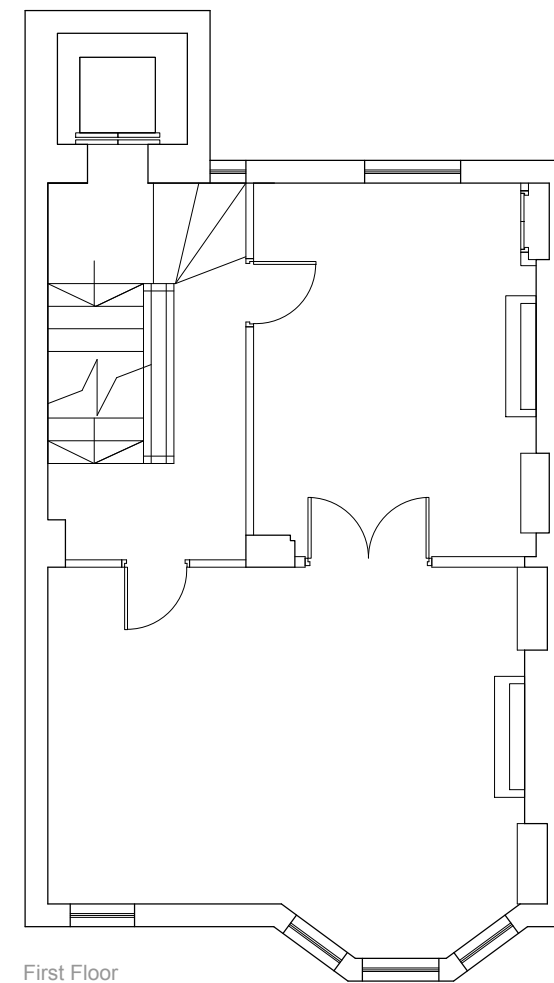

First Floor

Project No: 1178
 Client: Bell Pottinger

Notes:

All dimensions to be confirmed on site.
 Do not scale from this drawing.
 Check survey under taken only.
 Subject to local authority approval.

Rev	Details	Date
0	Issued for comment	08 04 13
A	Issued for comment	23 04 13
B	Issued for comment	21 05 13
C	Issued for comment	03 06 13
D	Issued for comment	17 06 13
E	Issued for comment	23 06 13
F	Issued for comment	23 06 13
G	Issued for comment	11 07 13
H	Issued for comment	16 07 13
I	Issued for comment	24 07 13
J	Issued for comment	31 07 13
K	Issued for comment	14 08 13
L	Issued to landlord	03 09 13
M	Lobby removed	09 09 14
N	Issued for comment	02 10 13

Drawing No:	1178 - CATB - GA - 0001
Date created:	03 04 2014
Drawn by:	SF
Scale:	1:100 @ A3
Net Area:	Varies